



SAFETY ZONE DIMENSIONS
 Permanent speed limit 30mph or less
 Sideways safety zone 0.5m
 Longways safety zone 0.5m
 (Dimensions are minima)

Sign Code	Sign Description	Sign Image
A1	Priority	
A2	Priority	
DETAIL B


SingleDual carriageway 40mph or less - 450mm traffic cones, spacing 1.5m.
 SingleDual carriageway 50mph or more - 750mm traffic cones, spacing 1.5m.
 Dual carriageway national speed limit - 750mm traffic cones, spacing 1.5m.
 Release: 2m

Notes
 1) During delivery warning lights to BS EN 12352 2005 should be used.
 2) 45mm diameter traffic cones to BS EN 12352 2005 should be used.
 3) On motorways and M/A roads with hard shoulders 1m for headlamps and the facing wall of lane changes.

DETAIL D

SingleDual carriageway 40mph or less - 450mm traffic cones.
 SingleDual carriageway 50mph or more - 750mm traffic cones.
 SingleDual carriageway 50mph or more - 750mm traffic cones.
 1) During delivery warning lights to BS EN 12352 2005 should be provided as recommended in Table A.3 (Appendix 1).
 2) Detail D signed only in residential areas.


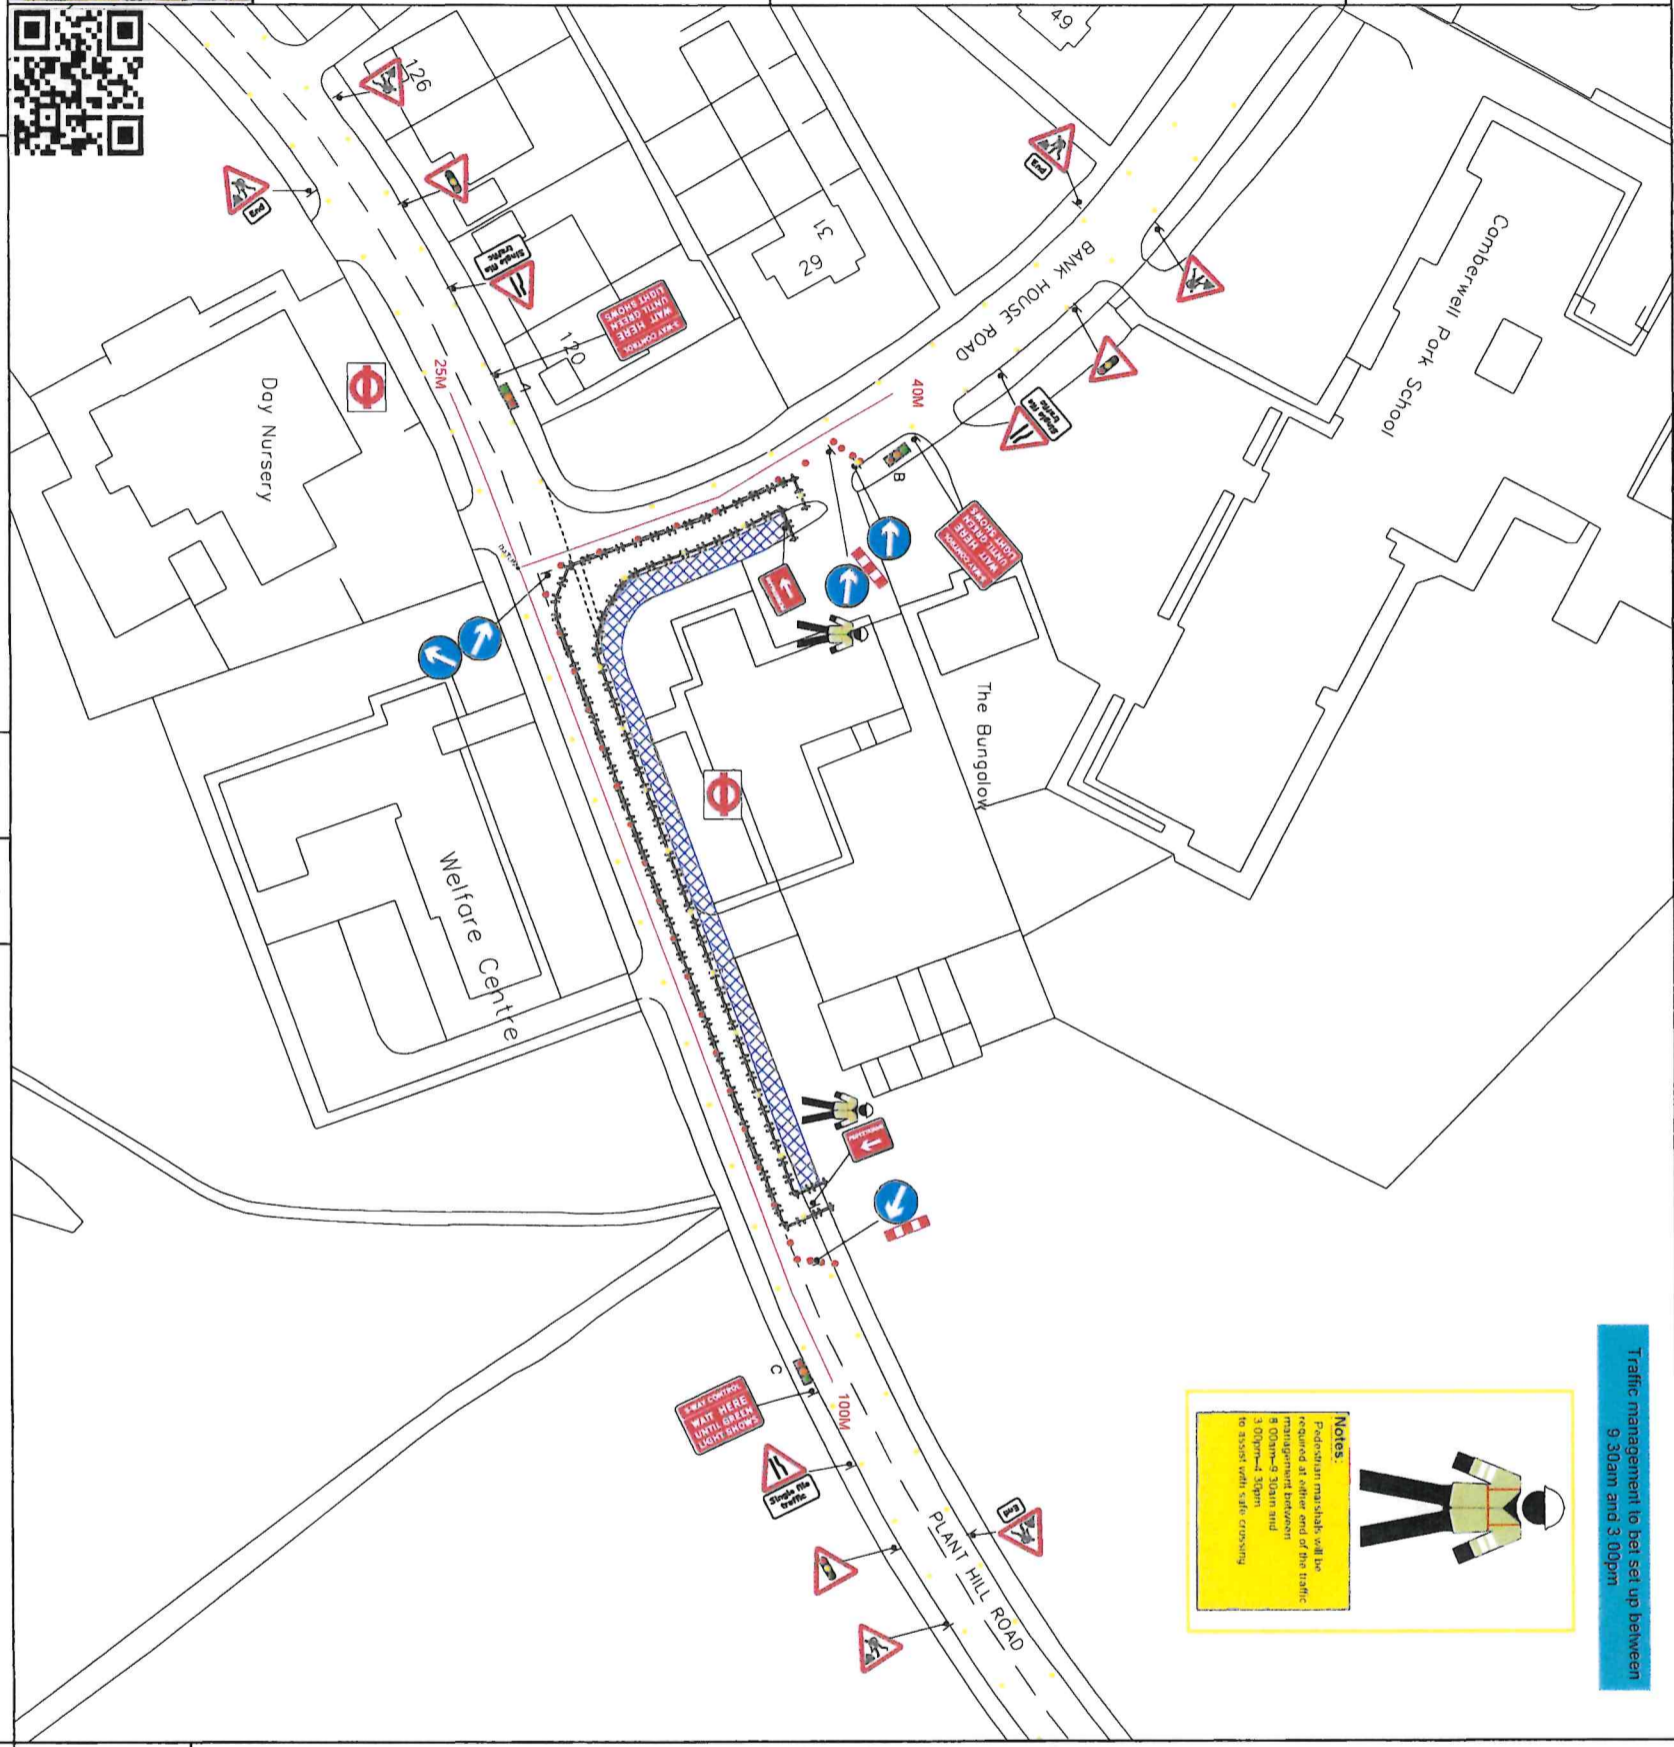

Traffic management to be set up between 9.30am and 3.00pm

Notes:
 Pedestrian marshals will be required at either end of the traffic management zone.

TEMPORARY TRAFFIC MANAGEMENT PLAN


Issue	3
Date	20.04.2026
Drawn by	CT011

GreenSigns logo

3 WAY TRAFFIC LIGHTS + PED MANAGEMENT PLANT HILL ROAD / BANK HOUSE ROAD MANCHESTER, M9 8LX

KEY BARRIERS TO BE USED AT CROSSINGS

BUS STOP TO BE SUSPENDED AND RELOCATED FOR THE DURATION OF THE WORKS

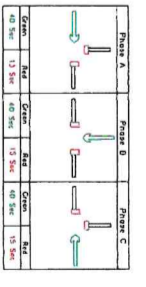

TSM Chapter 6 Pedestrian Timings
 (The following table is for reference only)


Vehicle to Vehicle Allred Clearance Times


KEY

- Traffic sign
- Traffic cone
- Working Space
- Pedestrian Barrier

Drawing No - PTM1346
 PRIMUS TM
 Original drawing size A3 - NTS